


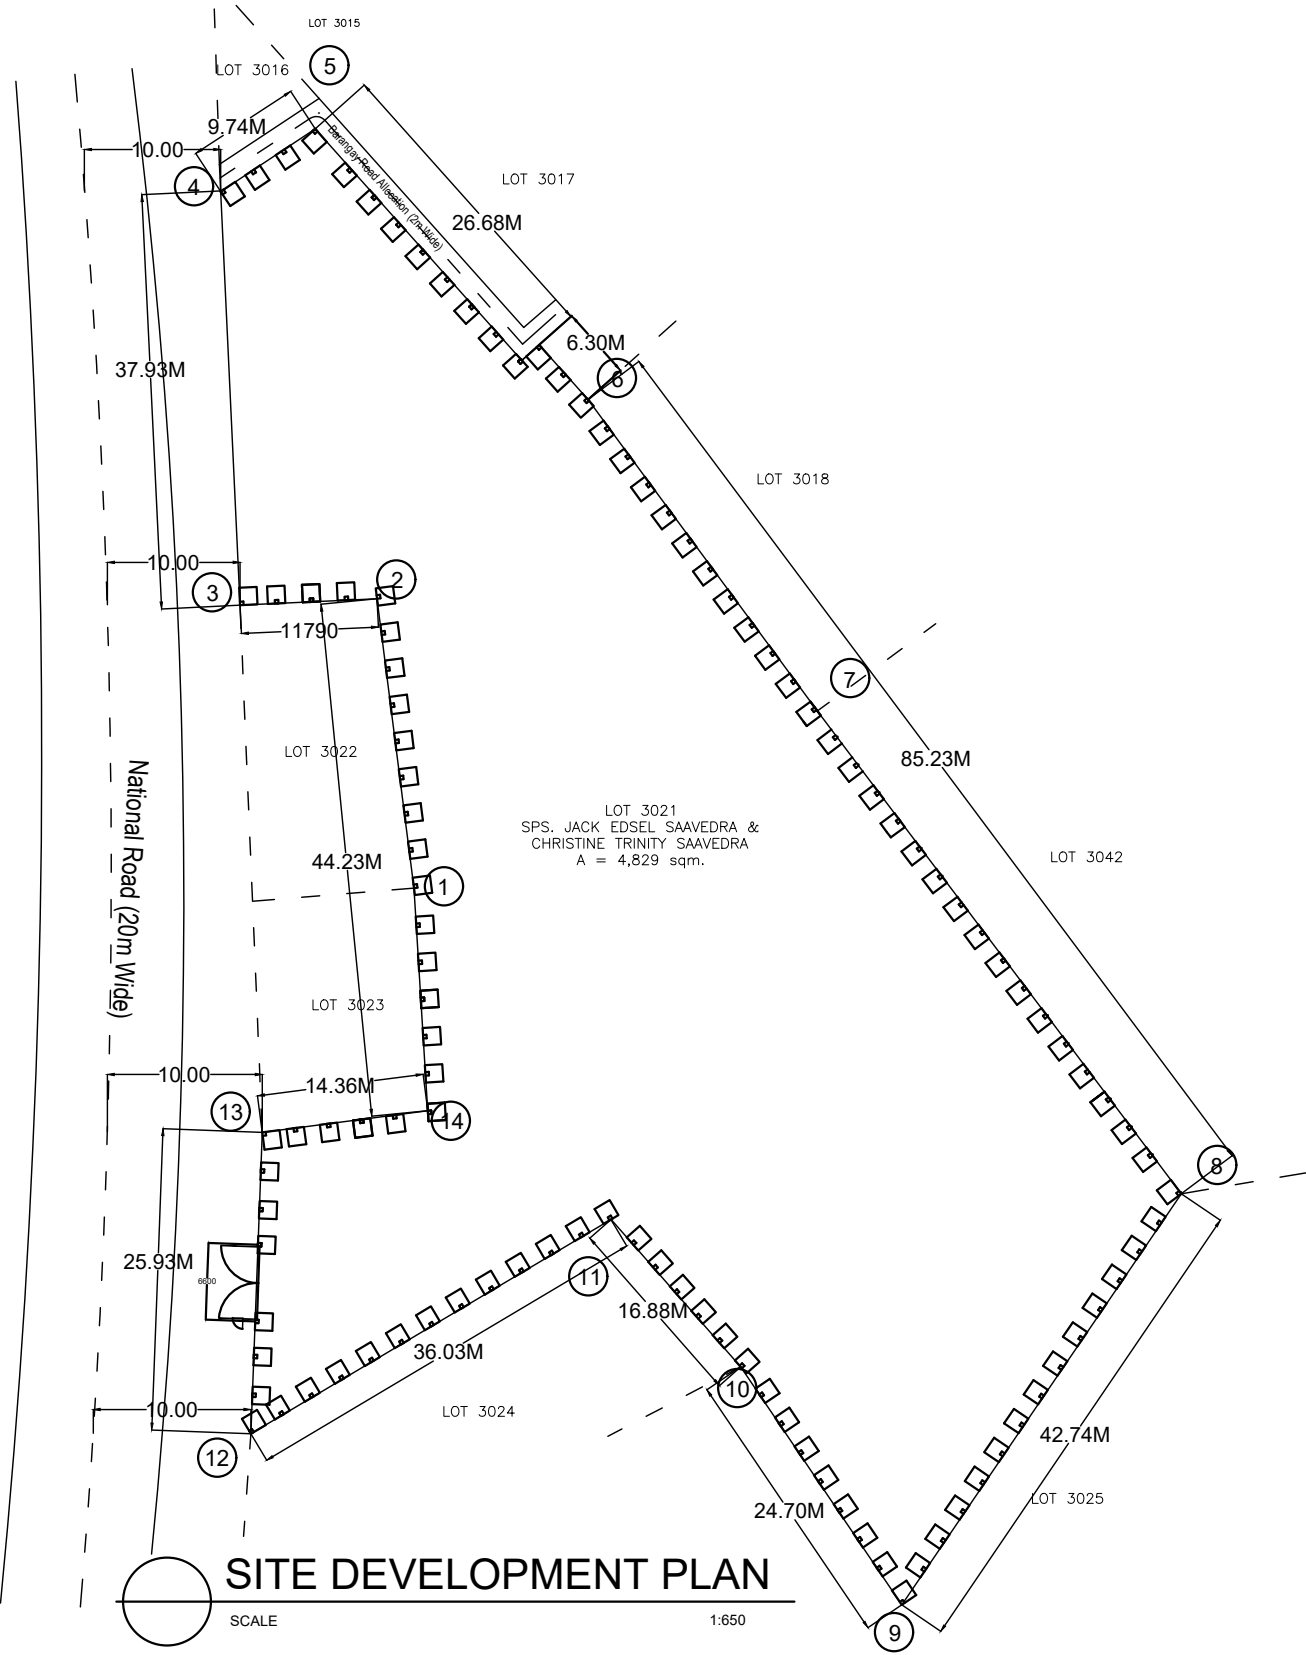


TABLE OF CONTENTS ARCHITECTURAL	
1	LOCATION MAP
	SITE DEVELOPMENT PLAN
2	WALL AND FOOTING DETAILS
	COLUMN AND FOOTING DETAIL
3	GATE DETAIL
	TIE BEAM DETAILS
4	FENCE DETAIL &
	COLUMN DETAIL

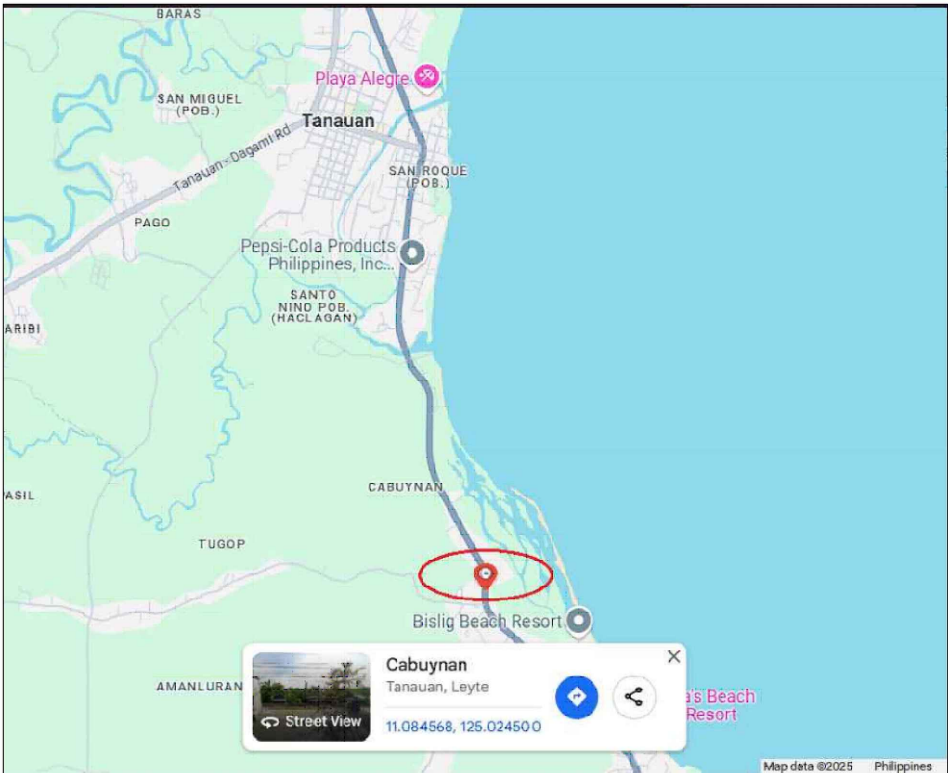

LOCATION MAP

REPUBLIC OF THE PHILIPPINES OFFICE OF THE BUILDING OFFICIAL TANAUAN, LEYTE	
(CITY/ DISTRICT/ MUNICIPALITY)	
RECOMMENDING APPROVAL AS TO:	
LAND USE AND ZONING	
RECOMMENDING APPROVAL AS TO:	
LINE AND GRADE	
RECOMMENDING APPROVAL AS TO:	
ARCHITECTURAL	
RECOMMENDING APPROVAL AS TO:	
STRUCTURAL	
RECOMMENDING APPROVAL AS TO:	
SANITARY	
RECOMMENDING APPROVAL AS TO:	
ELECTRICAL	
RECOMMENDING APPROVAL AS TO:	
MECHANICAL	